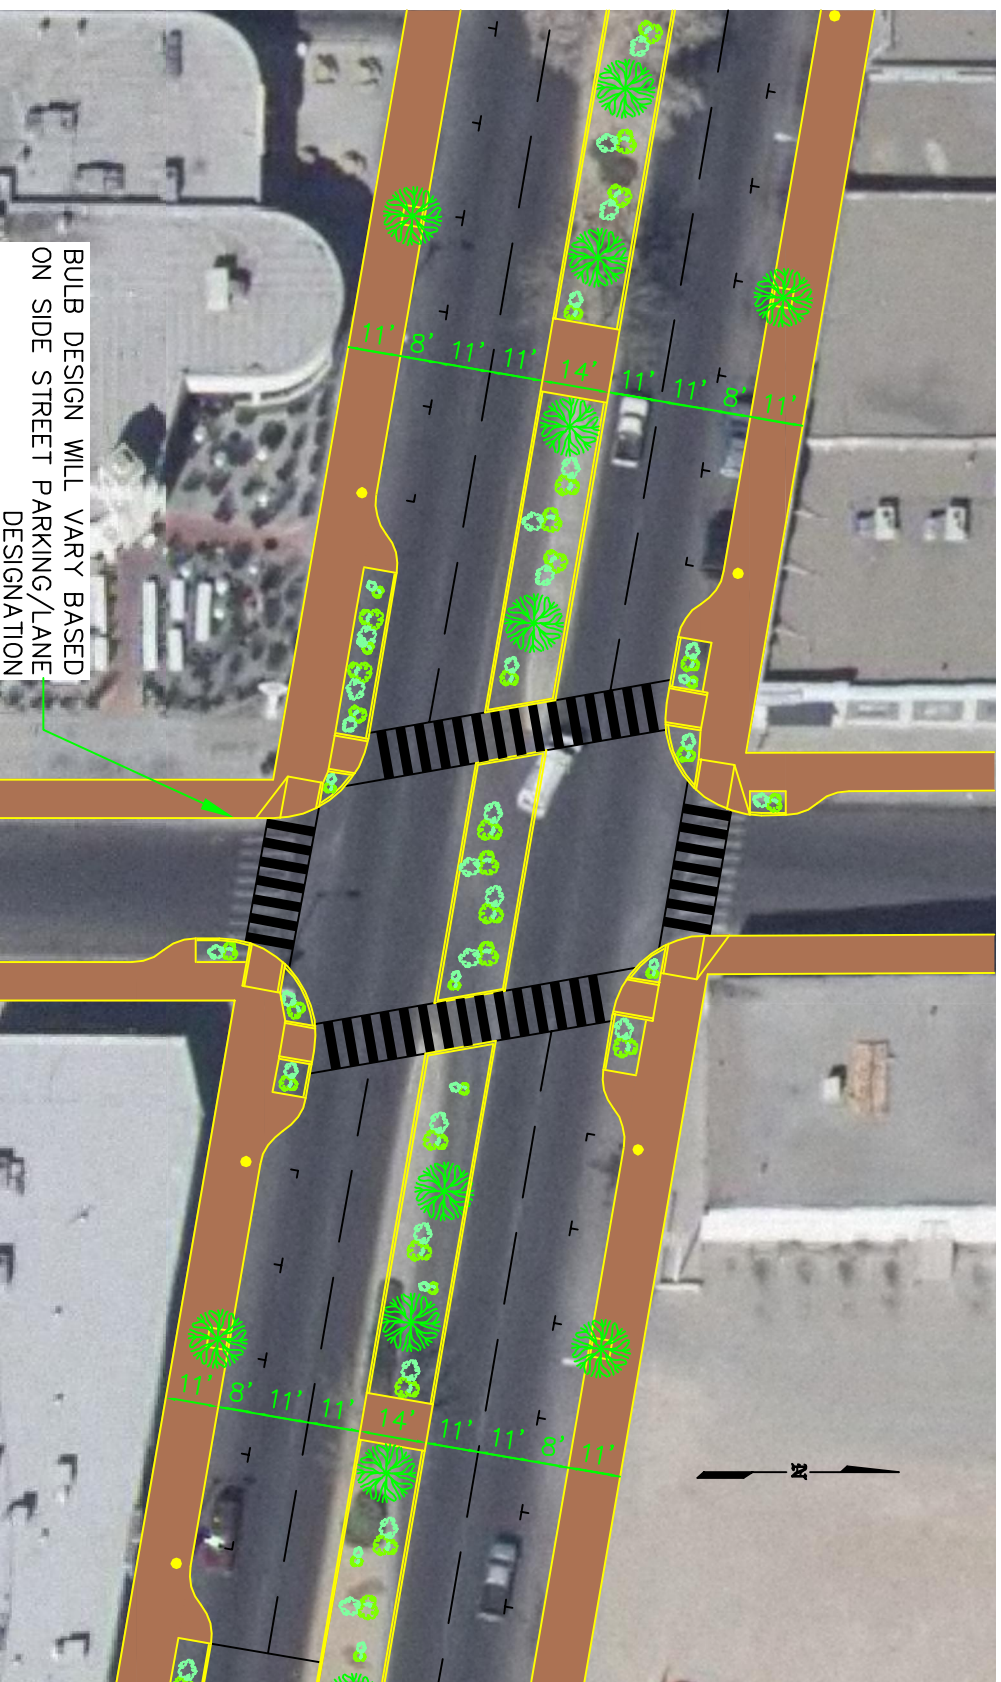


PROTOTYPICAL UNSIGNALIZED INTERSECTION WITH MEDIAN
EXTENSION AND ENHANCED PEDSTRIAN CROSSING



Figure D10