



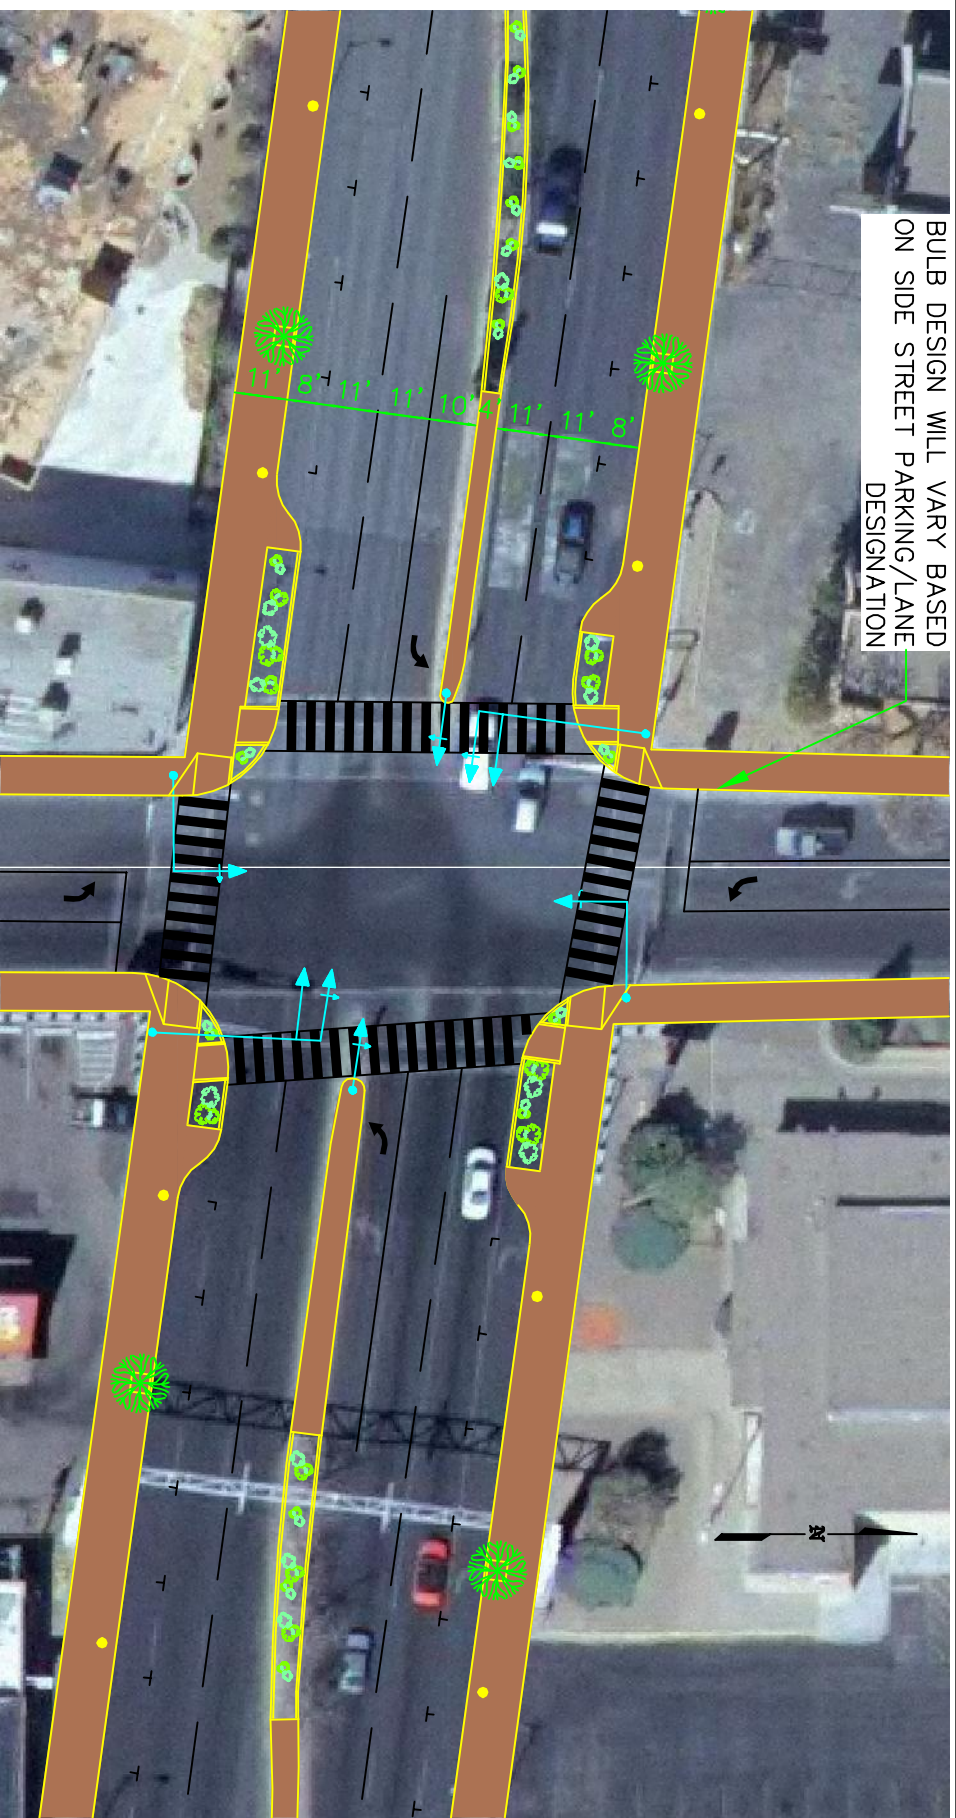

BULB DESIGN WILL VARY BASED
ON SIDE STREET PARKING/LANE
DESIGNATION

PROTOTYPICAL SIGNALIZED INTERSECTION

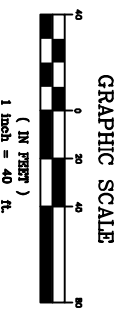

- LEGEND**
- STREET LIGHT
 - STREET TREE IN 4X4' TREEWELL
 - ↗ SIGNAL POLE & SIGNAL HEAD PLACEMENT

Figure D8